

*This drawing is the property & copyright of Tectonics UK. It is private and confidential and supplied on the express condition that it is not used for any purpose or copied or communicated to any other party without the written consent of Tectonics UK.*

Material

Finish  
DEBUR, REMOVE ALL SHARP EDGES

**TECTONICSUK**

1 PROSPECT ROAD  
NEW ALRESFORD  
HAMPSHIRE SO24 9QF  
01962 736316  
SALES@TECTONICSUK.CO.UK  
WWW.TECTONICSUK.CO.UK

All Dims in mm  
For details refer  
to B.S. 308

Date 26/01/22

Do Not Scale

General Tols:

Solidworks  
Master

Scale 1:100 A3

3rd Angle Projection

Designed EP


Drawn EP

Issue  
**1**

Drawing Title TAG INDUSTRIES  
9M WIDE X 12M LONG  
WITH ADDITIIONAL BELL

Drawing Number Sheet 1 of 2  
**TI912B \_1**

Issue	DCN	Date	Drawn	Change Description	Database
<b>1</b>					AS

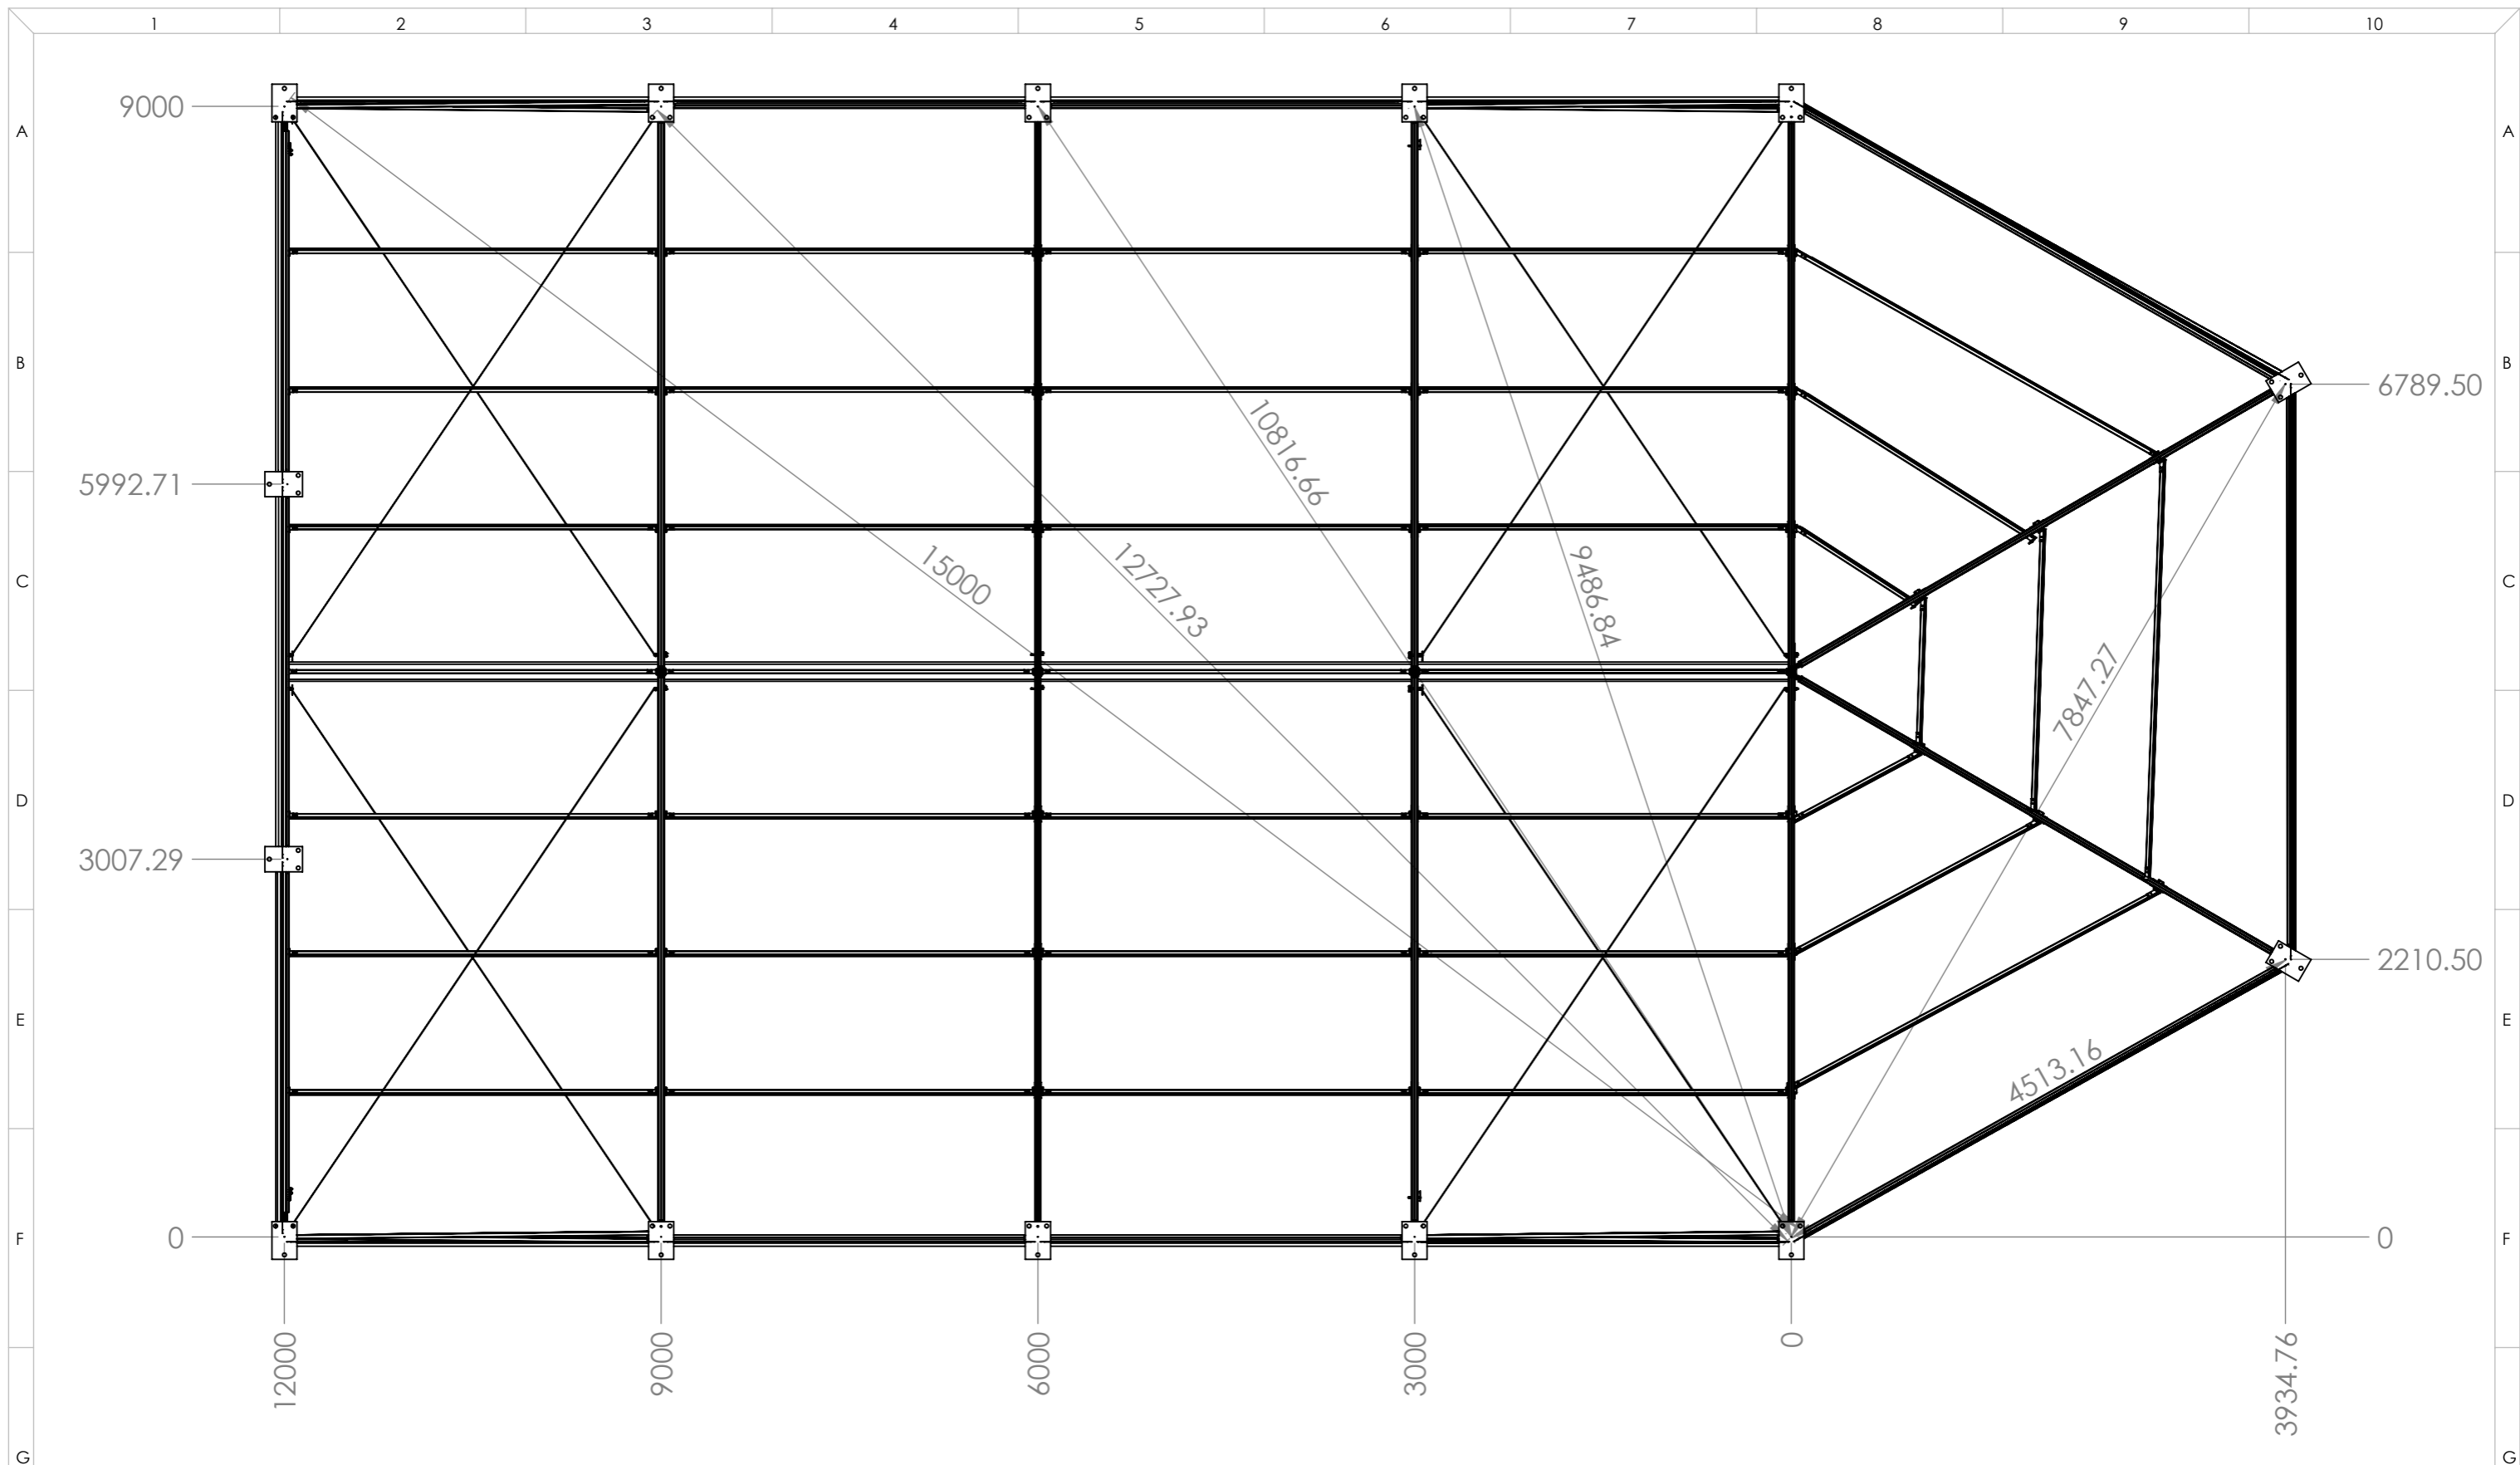

*This drawing is the property & copyright of Tectonics UK. It is private and confidential and supplied on the express condition that it is not used for any purpose or copied or communicated to any other party without the written consent of Tectonics UK.*

Scale 1:50 A3 3rd Angle Projection

Material		Finish DEBUR, REMOVE ALL SHARP EDGES	
Issue <b>1</b>	DCN	Change Description	
	Date		
	Drawn		

Database AS	
----------------	--

**TECTONICSUK**  
 1 PROSPECT ROAD  
 NEW ALRESFORD  
 HAMPSHIRE SO24 9QF  
 01962 736316  
 SALES@TECTONICSUK.CO.UK  
 WWW.TECTONICSUK.CO.UK

All Dims in mm  
 For details refer  
 to B.S. 308

Date 26/01/22  
 Do Not Scale

General Tols:  
 Solidworks  
 Master

Designed EP	Issue <b>1</b>
Drawn EP	

Drawing Title TAG INDUSTRIES  
 9M WIDE X 12M LONG  
 WITH ADDITIIONAL BELL

Drawing Number Sheet 2 of 2  
**TI912B \_1**