


RHS: Barn Layout

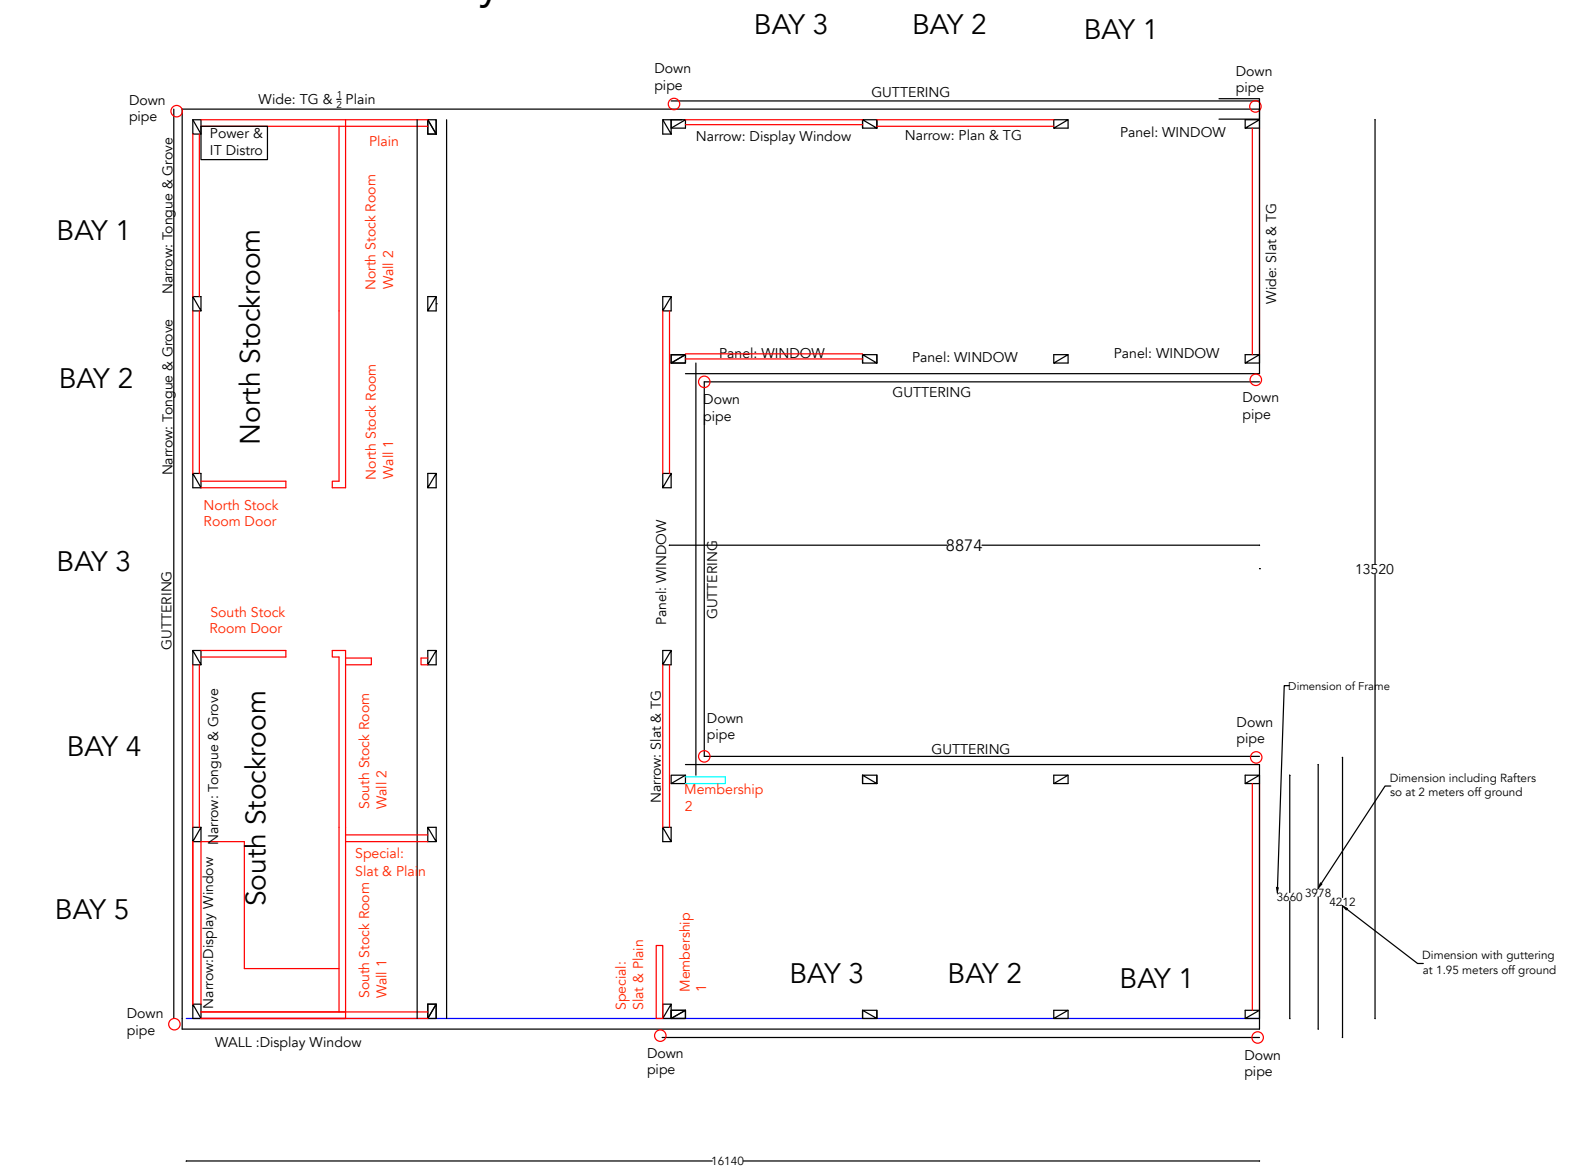

Oak Structure - Description

We are purchasing the oak structure as show in the images below and technical drawings above:

- **Oak Structure**
- **Roofing materials**
- **Guttering & downpipes**
- **All associated fixings so that we can erect the oak structure at our premises.**

